




Ground Floor Plan - Scale 1:200

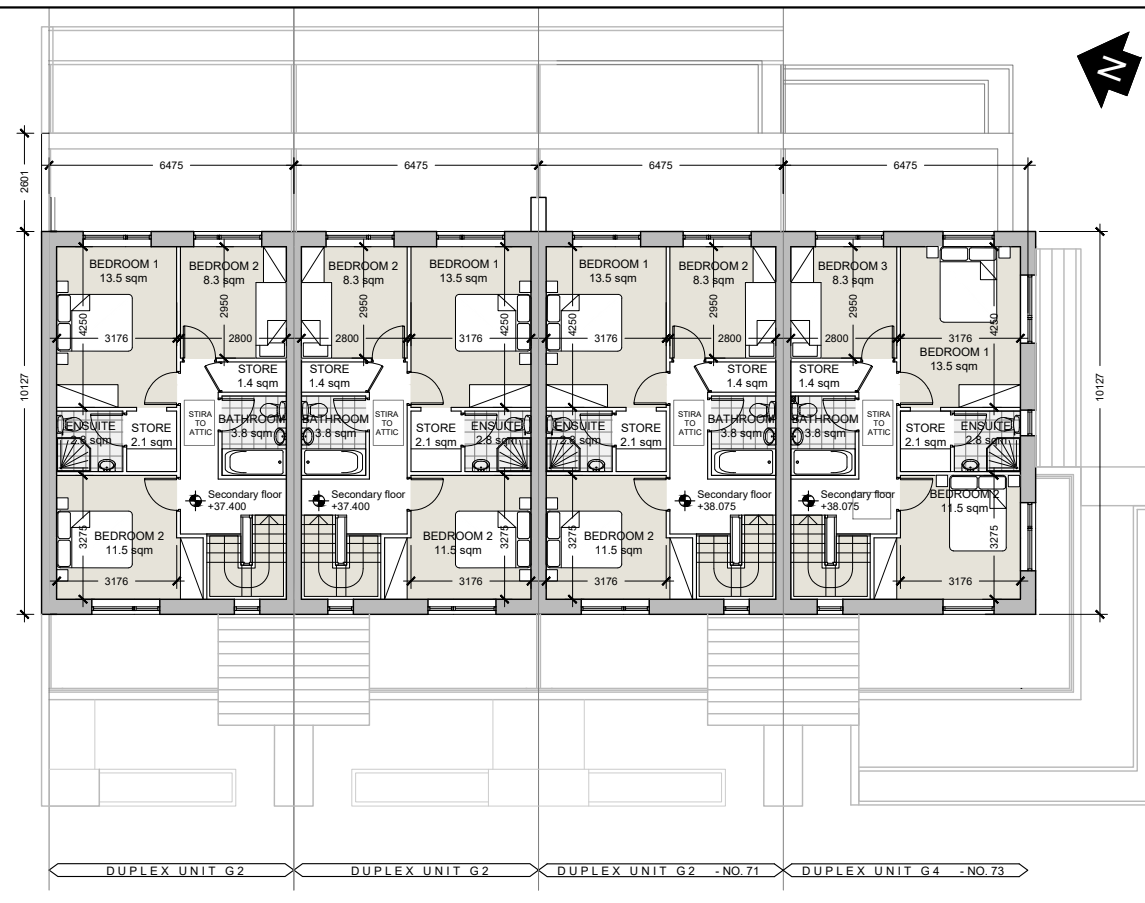

Second Floor Plan - Scale 1:200

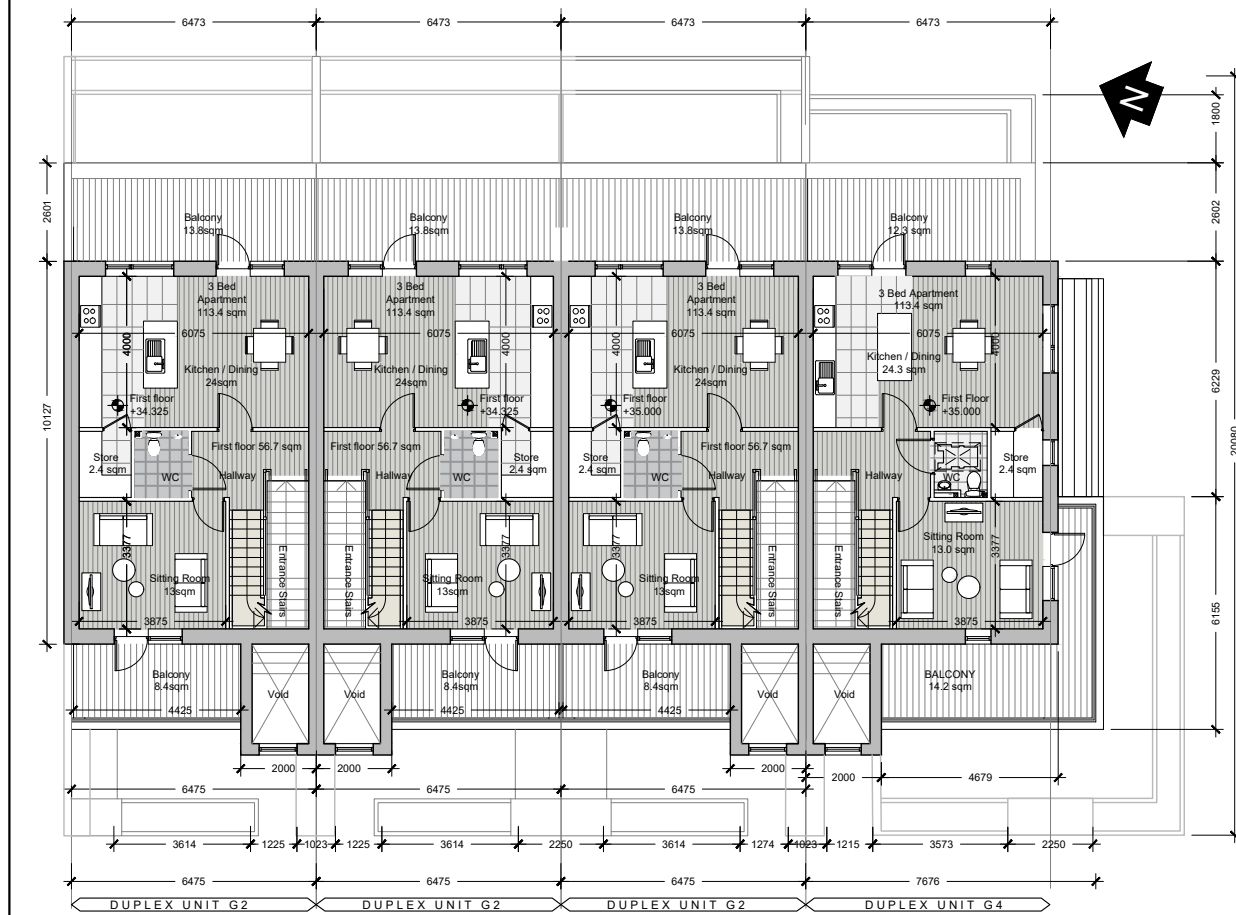

First Floor Plan - Scale 1:200

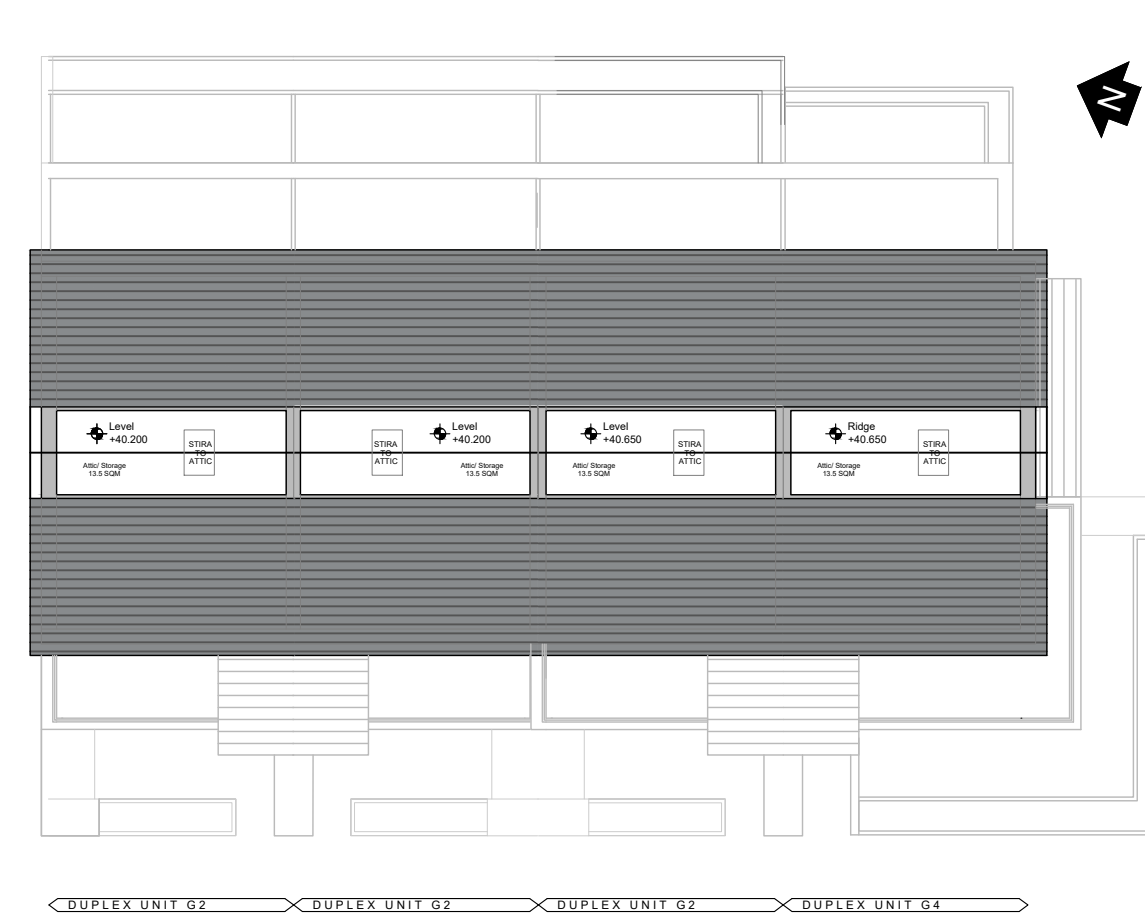

Attic Plan - Scale 1:200


- GENERAL NOTES
1. COPYRIGHT RESERVED.
 2. DO NOT SCALE DRAWING. USE FIGURED DIMENSIONS ONLY.
 3. ALL DISCREPANCIES TO BE REPORTED TO ARCHITECT.
 4. THE CONTRACTOR IS RESPONSIBLE FOR CHECKING ALL LEVELS AND DIMENSIONS.
 5. ALL STRUCTURE TO BE TO STRUCTURAL ENGINEERS DETAILS.
 6. ALL MECH & ELEC SERVICES TO SERVICES ENGINEERS DETAILS.
 7. ALL PROPRIETARY ITEMS TO BE INSTALLED IN ACCORDANCE WITH MANUFACTURERS INSTRUCTIONS.
 8. CONTRACTOR IS RESPONSIBLE FOR THE COORDINATION OF STRUCTURE FINISHES AND SERVICES.

REV	DATE	DESCRIPTION	BY

Block Type G (Duplex)

FLOOR AREAS

Type G1_2B GF Apartment	80.2 SQ.M
Type G2_3B 2. storey Apartment	113.4 SQ.M
Type G3_2B GF Apartment	87.1 SQ.M
Type G4_(3B, 2 storey Apartment)	113.4 SQ.M

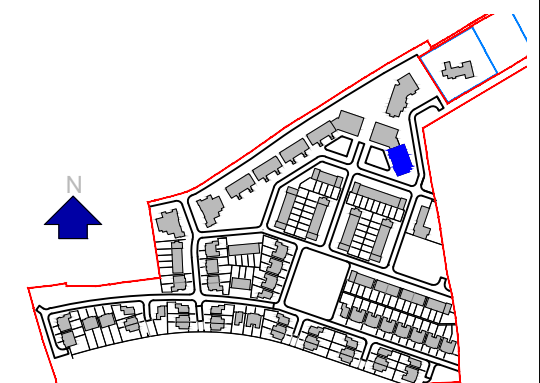

JOHN FLEMING ARCHITECTS
 The Tree House, 17 Richview Office Park
 Clonskeagh, Dublin, D14 XR82
 T: (01) 6689888 E: info@jfa.ie W: www.jfa.ie

CLIENT
 ARDSTONE-HOMES-LTD

PROJECT
 RESIDENTIAL HOUSING DEVELOPMENT
 ARDAROSTIG, BISHOPSTOWN, CO CORK


DRAWING
 DUPLEX - TYPE G
 FLOOR PLANS

SCALE 1:200 @ A3 JOB NO. 1923
 DRAWN BY EH
 DATE March 2021
 DRAWING NUMBER REVISION
 ARG - JFA - ZZ - DG - DR - A - P2007 -

DRAWING LOCATION
 \\dublin\jobs\19 jobs\1923\03-planning\31_planning\appliance\1:200.dwg\duplex_units

DRAWING STATUS
 PLANNING

Scale 1:200

 

PLANNING