
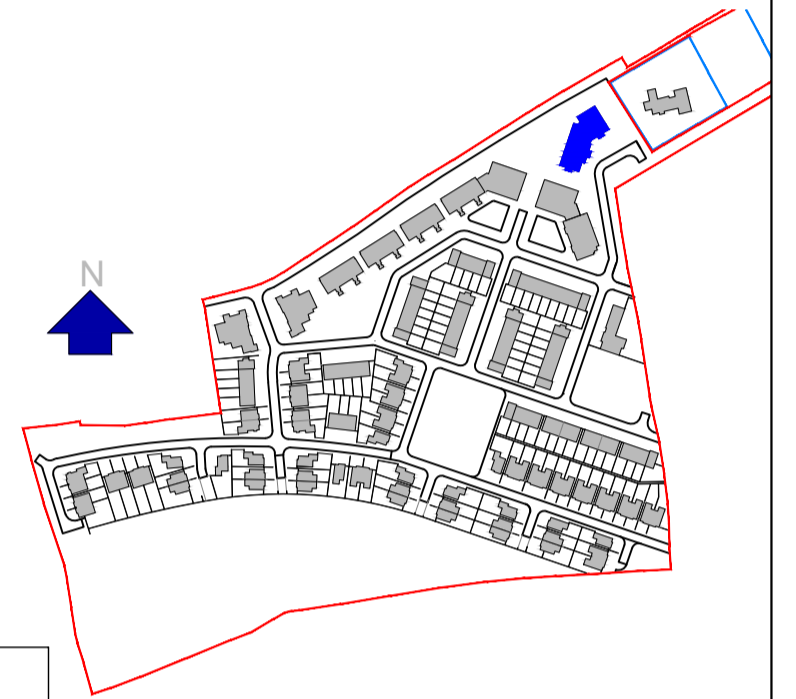
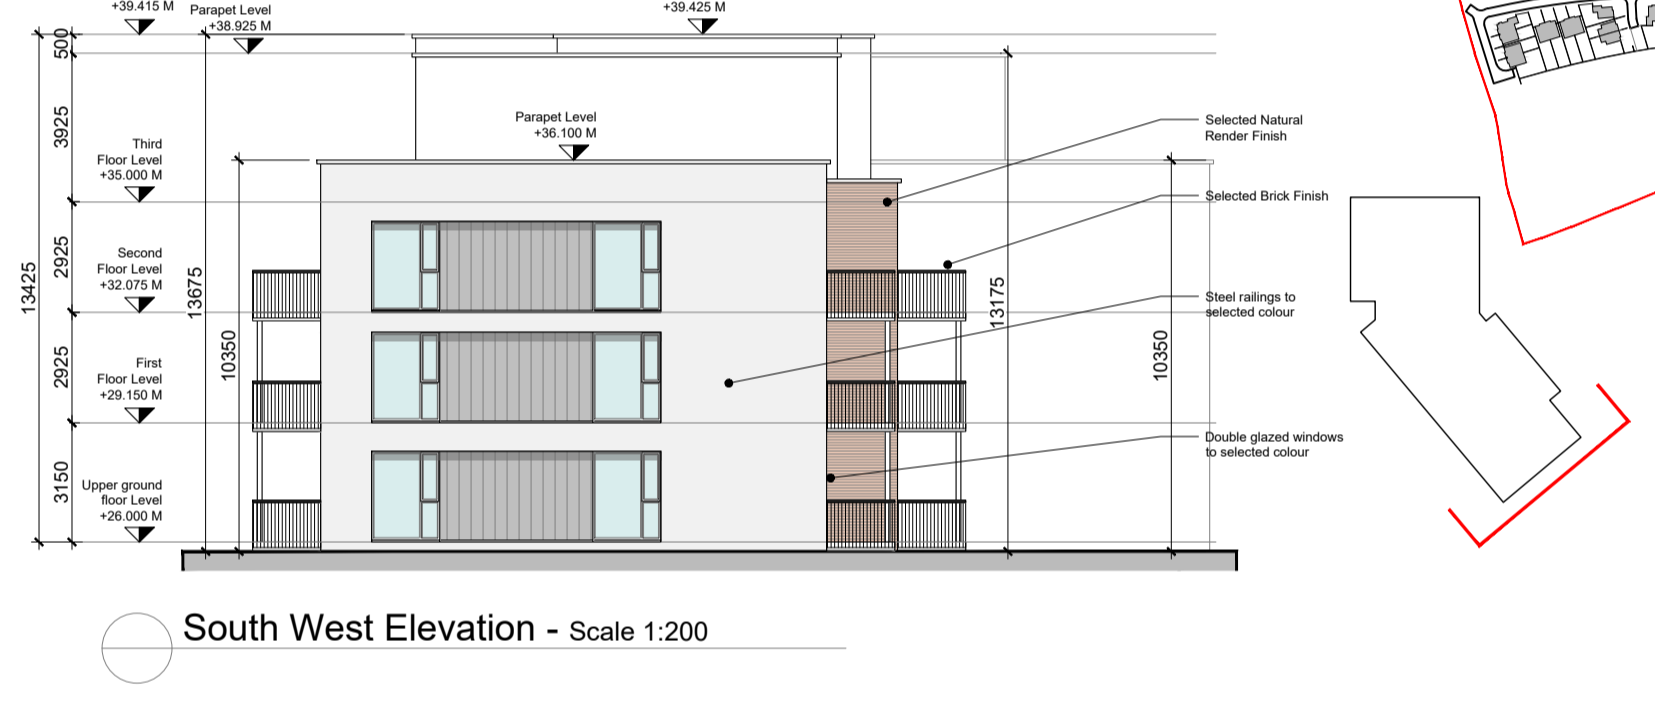



- GENERAL NOTES**
1. COPYRIGHT RESERVED
 2. DO NOT SCALE DRAWING. USE FIGURED DIMENSIONS ONLY.
 3. ALL DISCREPANCIES TO BE REPORTED TO ARCHITECT.
 4. THE CONTRACTOR IS RESPONSIBLE FOR CHECKING ALL LEVELS AND DIMENSIONS.
 5. ALL STRUCTURE TO BE TO STRUCTURAL ENGINEERS DETAILS.
 6. ALL MECHA/ELEC SERVICES TO SERVICES ENGINEERS DETAILS.
 7. ALL PROPRIETARY ITEMS TO BE INSTALLED IN ACCORDANCE WITH MANUFACTURERS INSTRUCTIONS.
 8. CONTRACTOR IS RESPONSIBLE FOR THE COORDINATION OF STRUCTURE FINISHES AND SERVICES.

REV	DATE	DESCRIPTION	BY

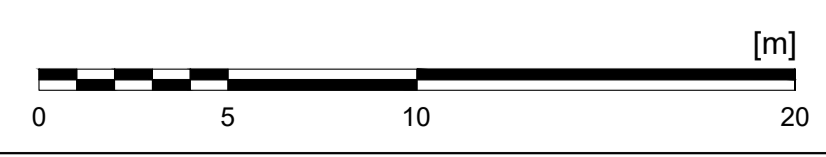

PLANNING

**JOHN FLEMING
ARCHITECTS**
The Tree House, 17 Richview Office Park
Closeshoagh, Dublin, D14 X8X2
T: (01) 6689888 E: info@jfa.ie W: www.jfa.ie

CLIENT
ARDSTONE-HOMES-LTD

PROJECT
Residential Development
Ardaraogil, Ballyphostown, Co. Cork

DRAWING
Apartment Block 5
Section and Elevations

SCALE 1:200 @ A1

JOB NO. 1923

DRAWN BY EH

DATE March 2021

DRAWING NUMBER ARG - JFA - EL - A5 - DR - A - P4005 -

REVISION

DRAWING LOCATION
\\ukain\john19\john19\F2021\33-planning\33_planning\application\332\dwg\plan\rd\rd - 3

DRAWING STATUS **PLANNING**