

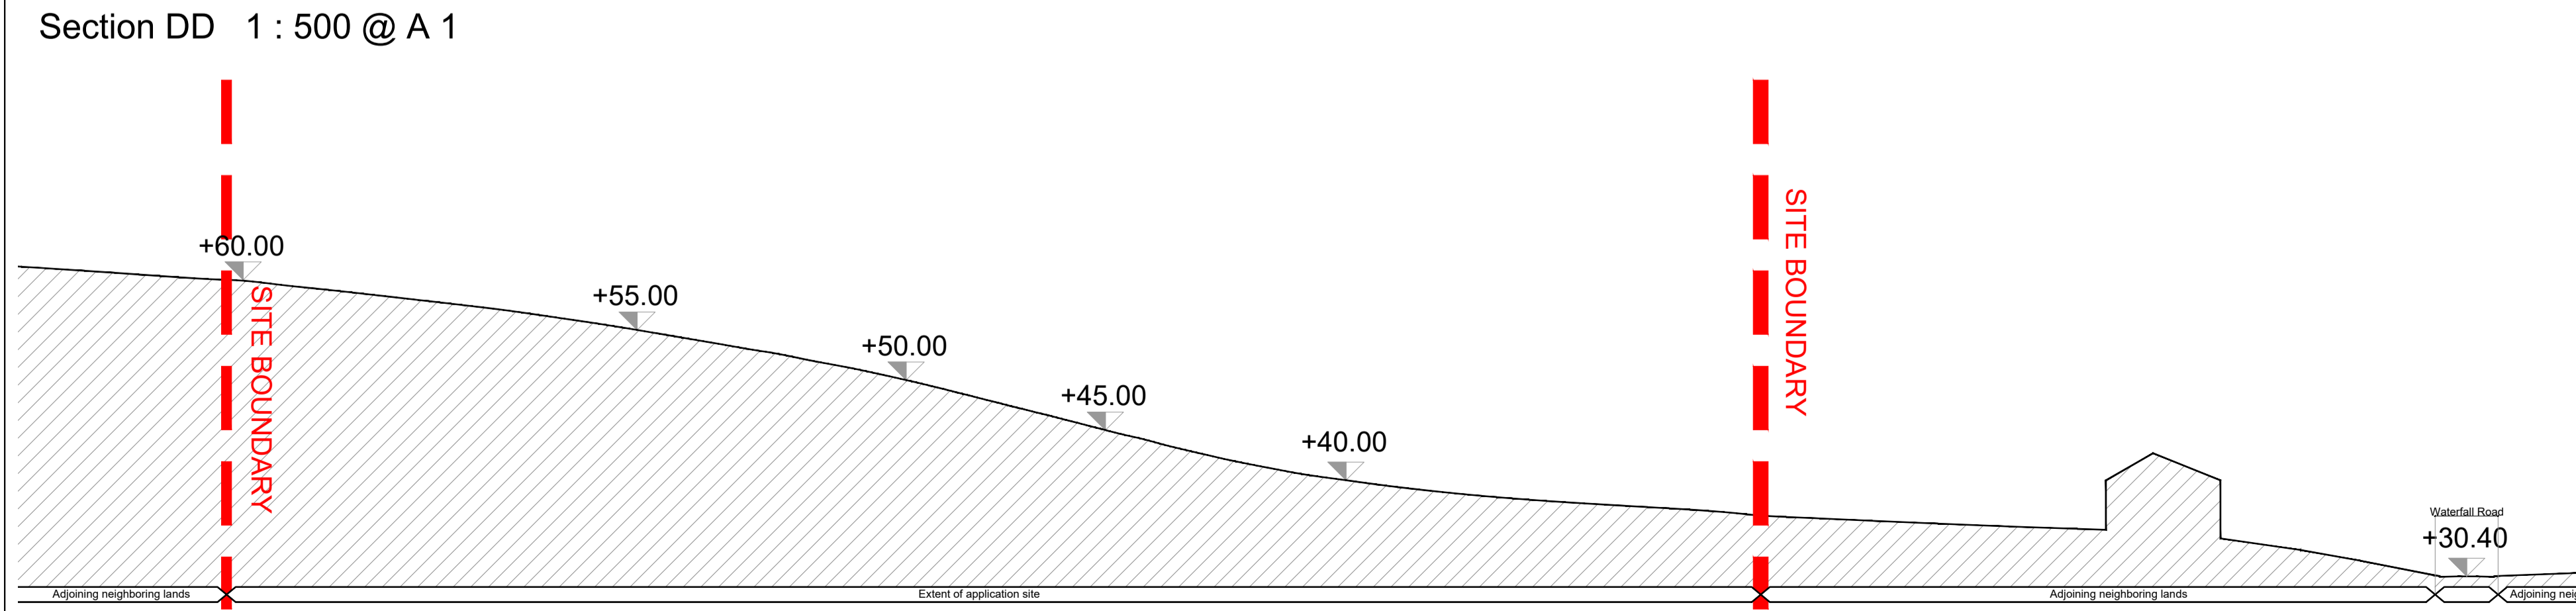
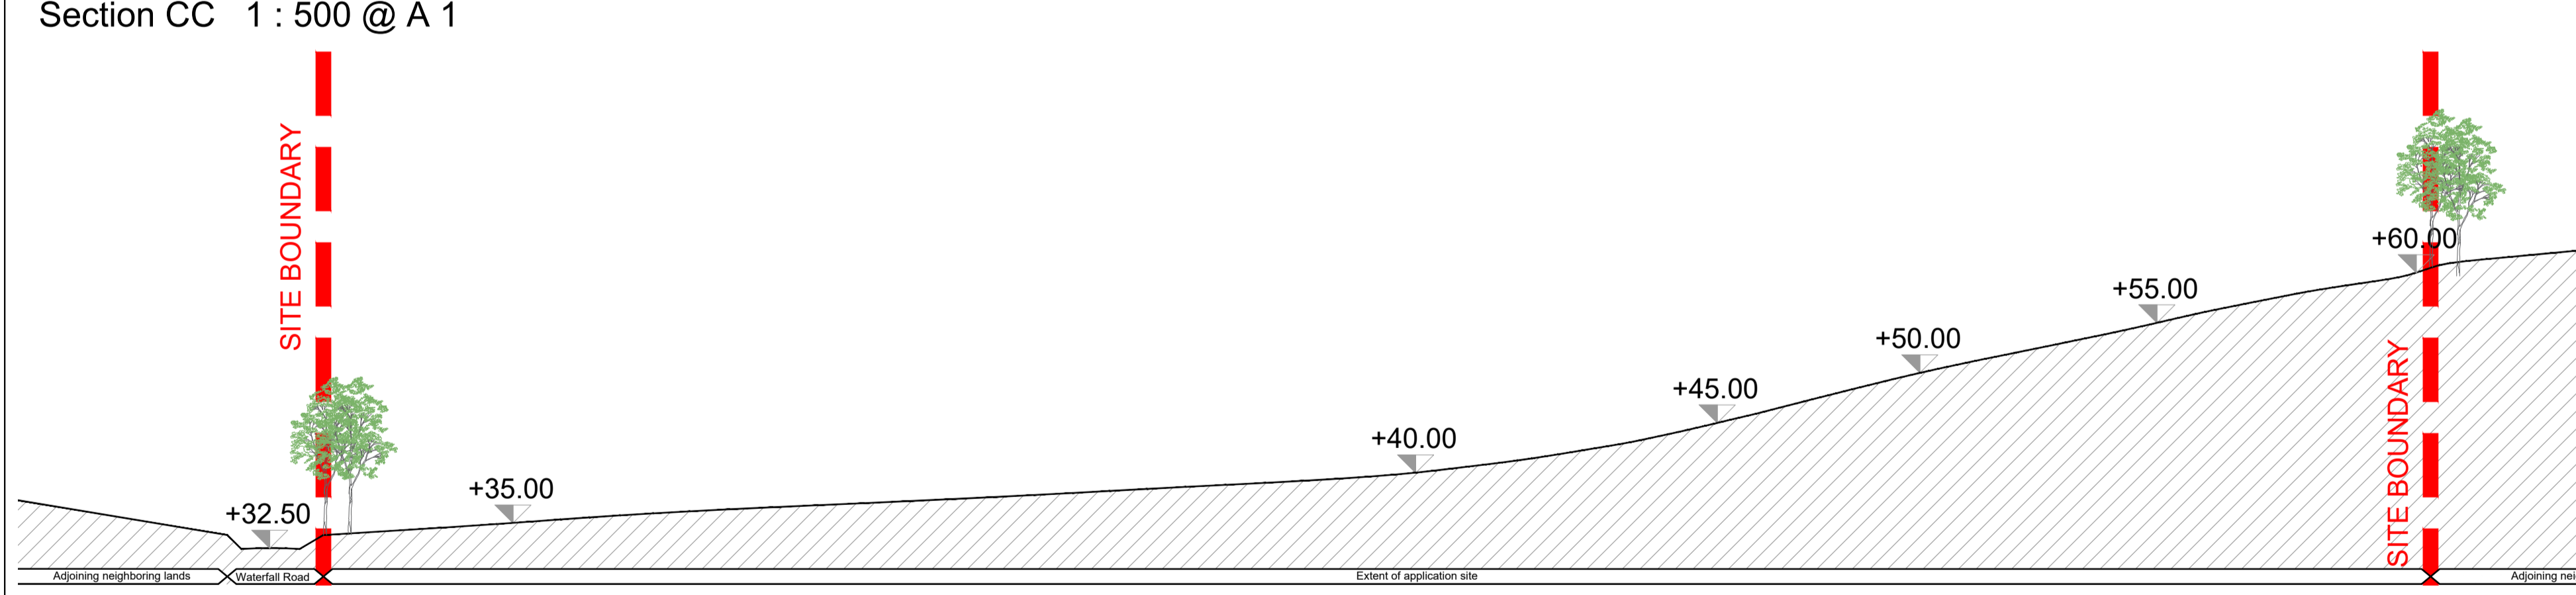
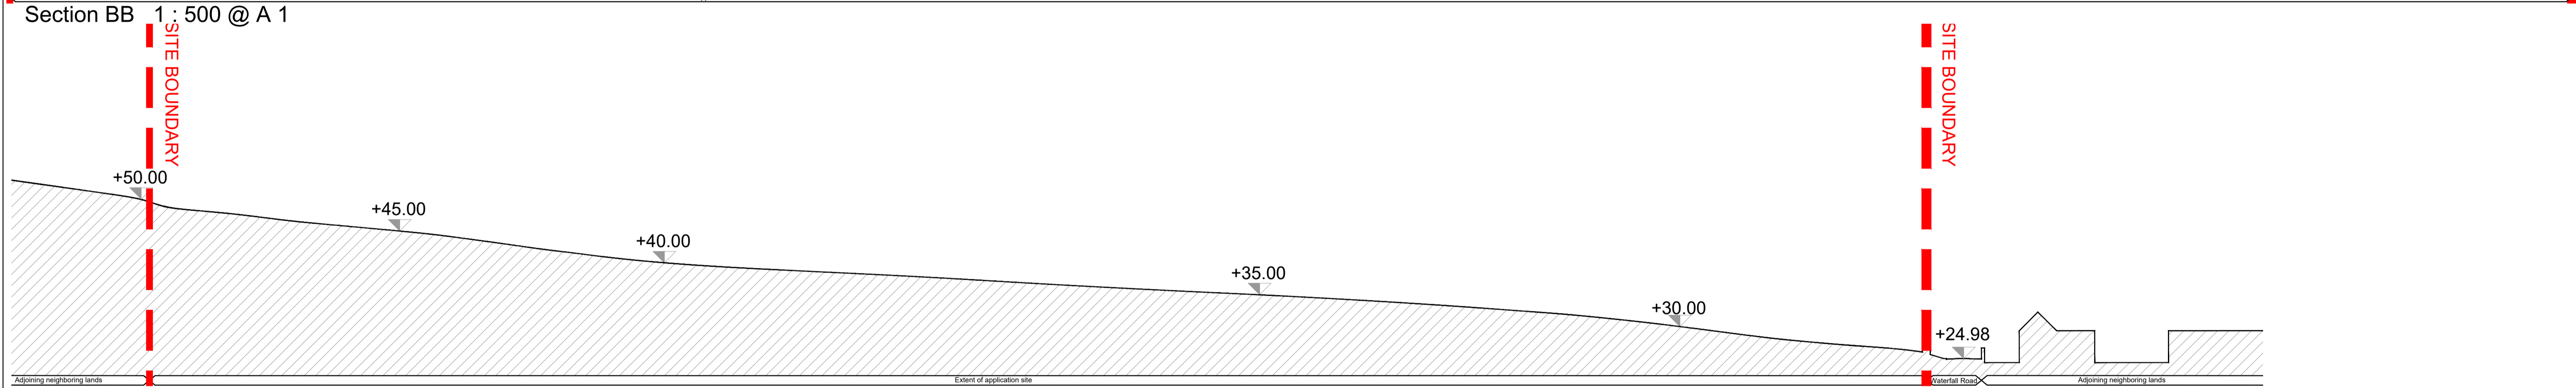
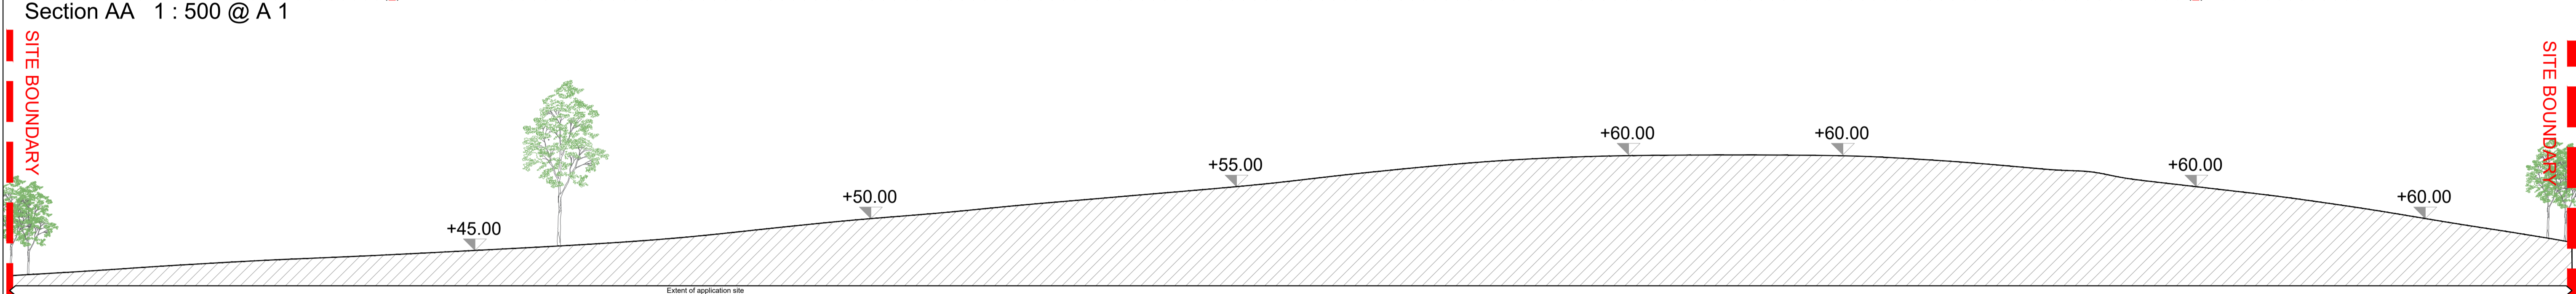
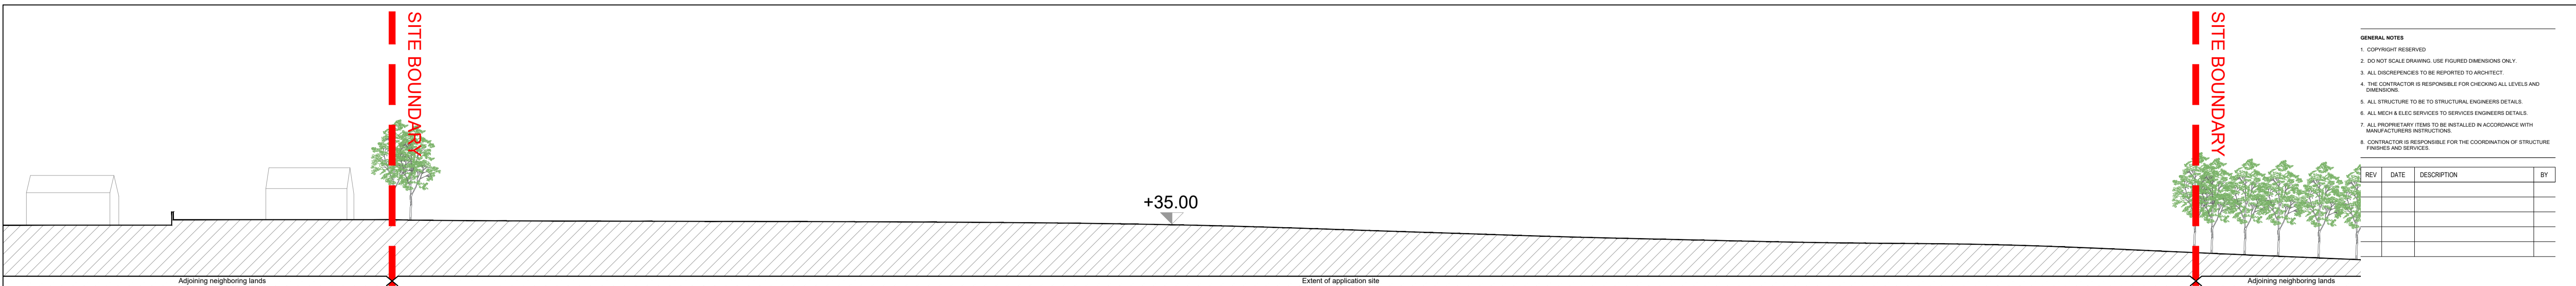
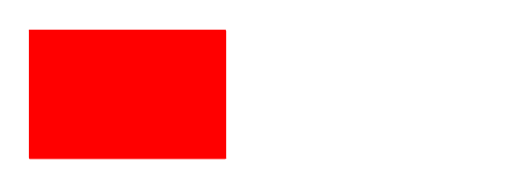


- GENERAL NOTES**
1. COPYRIGHT RESERVED
 2. DO NOT SCALE DRAWING. USE FIGURED DIMENSIONS ONLY.
 3. ALL DISCREPANCIES TO BE REPORTED TO ARCHITECT.
 4. THE CONTRACTOR IS RESPONSIBLE FOR CHECKING ALL LEVELS AND DIMENSIONS.
 5. ALL STRUCTURE TO BE TO STRUCTURAL ENGINEERS DETAILS.
 6. ALL MECH/ELEC SERVICES TO SERVICES ENGINEERS DETAILS.
 7. ALL PROPRIETARY ITEMS TO BE INSTALLED IN ACCORDANCE WITH MANUFACTURERS INSTRUCTIONS.
 8. CONTRACTOR IS RESPONSIBLE FOR THE COORDINATION OF STRUCTURE FINISHES AND SERVICES.

REV	DATE	DESCRIPTION	BY

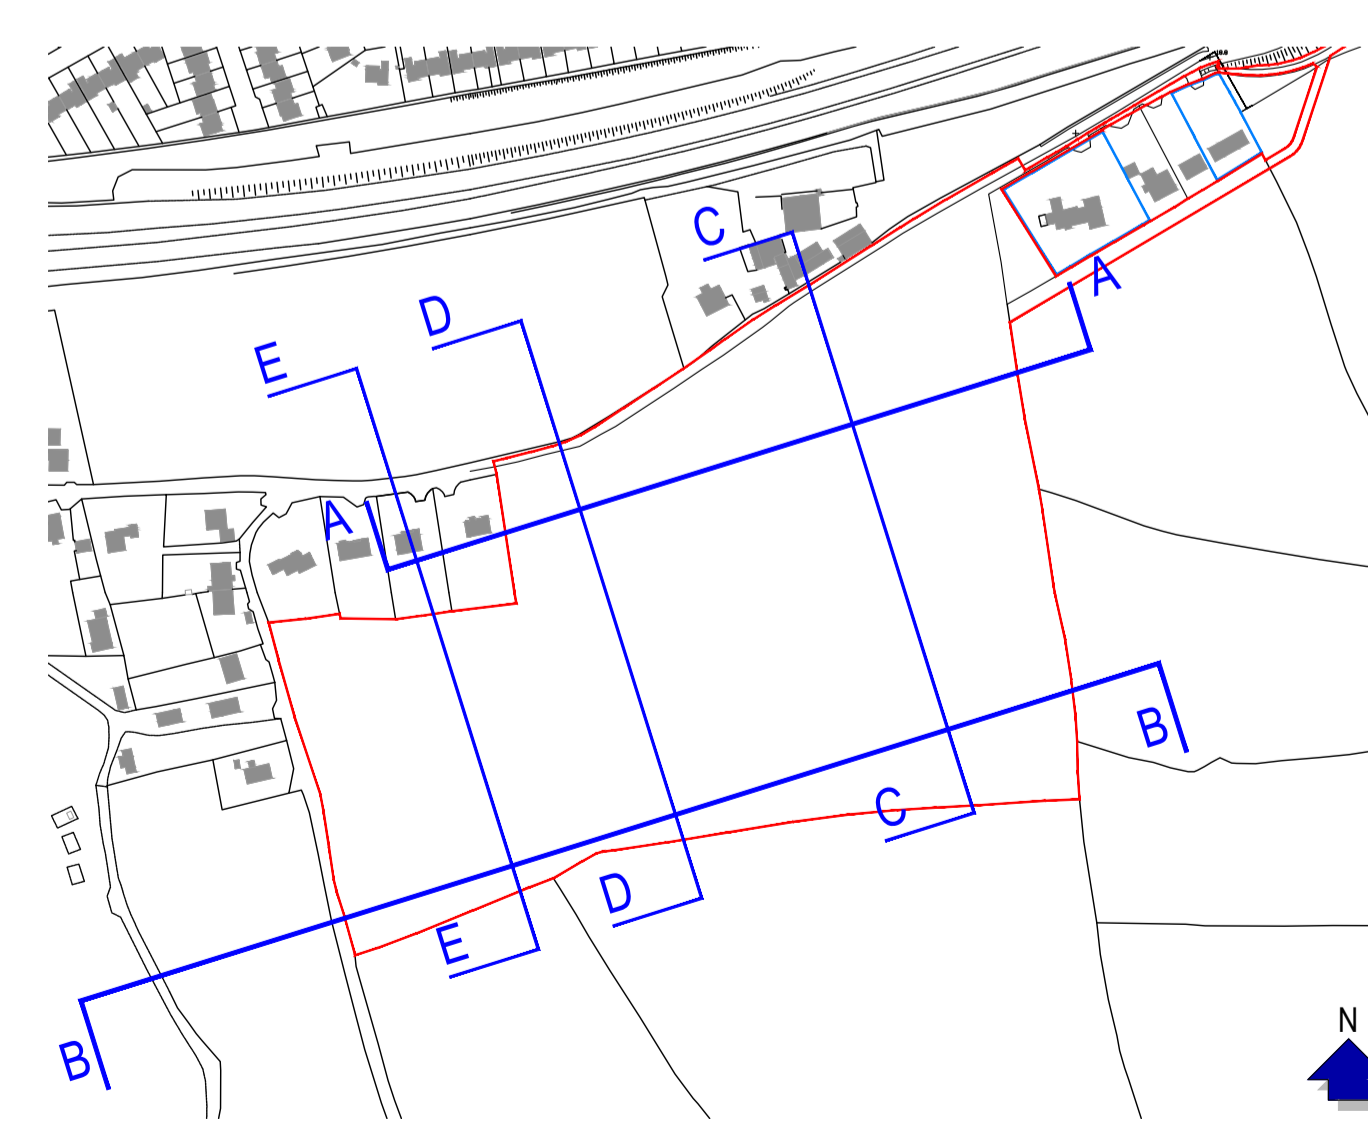

PLANNING

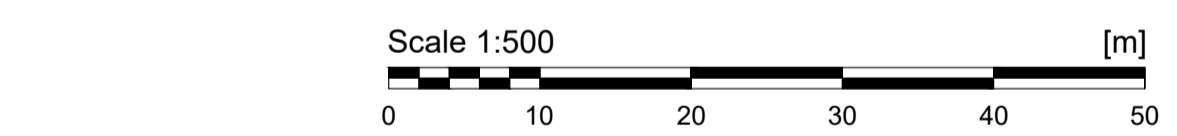

JOHN FLEMING ARCHITECTS
 The Tree House, 17, Richview Office Park
 Clonsilla, Dublin, D14 X8R2
 T: (01) 6689888 E: info@jfa.ie W: www.jfa.ie

CLIENT
 ARDSTONE HOMES LTD

PROJECT
 Residential Development
 Ardara, Bishopscourt, Co. Cork

DRAWING
 Existing Site Sections

SCALE
 1:500 @ A1
 JOB NO.
 1923

DRAWING NUMBER
 ARG - JFA - SE - 00 - DR - A - P5001
 DRAWING STATUS
 PLANNING